

**ODISHA ELECTRICITY REGULATORY COMMISSION
PLOT NO. 4, CHUNOKOLI, SAILASHREE VIHAR,
BHUBANESWAR – 751 021
PBX : (0674) 2721048, 2721049
FAX : (0674) 2721053, 2721057
e-mail : oriarc@rediffmail.com**

No.Adm/89/(Vol.VII)/2015/1093 Date: 06.08.2016

NOTICE INVITING TENDER

Odisha Electricity Regulatory Commission (OERC) invites sealed tenders from the reputed manufacturers or their authorized dealers for supply, testing and commissioning Public Address System in the conference hall of its office complex. Details of the tender are available on OERC's website www.oriarc.org.

Sd/-
SECRETARY I/c

NOTICE INVITING TENDER

Odisha Electricity Regulatory Commission (OERC) invites sealed tenders for supplying, installing, testing and commissioning Public Address System in the Conference Hall of their new Office Complex for OERC at Sailashree Vihar, Chandrasekharpur, Bhubaneswar. Details of tenders are as under:

a.	Name of the work	Supply, installation, testing and commissioning of Public Address System in the Conference Hall of the new building of OERC
b.	Time allowed for completion	15 days from the date of purchase order.
c.	Earnest money deposit (Refundable)	Rs.10,000/-(Rupees Ten Thousand only) in the form of Crossed demand Draft / cheque drawn in favour of "OERC BUILDING" and payable at Bhubaneswar
D	Pre-Bid meeting of the vendors	Dt- 16/08/2016 at 15.30 Hrs. at OERC, Plot No. – 4, Chunokoli, Sailashree Vihar, Chandrasekharpur, BHUBANESWAR - 751021
e.	Last date & time of receipt of tender	Dt – 23/08/2016 at 14.00 Hrs.
F	Address at which the tenders are to be submitted:	Secretary OERC, Plot No. – 4, Chunokoli, Sailashree Vihar, Chandrasekharpur, Bhubaneswar – 751021
g..	Date & time of opening tenders:	Dt- 23/08/2016 at 15.30 Hrs
h.	Place of opening tenders:	OERC, Plot No. – 4, Chunokoli, Sailashree Vihar, Chandrasekharpur, Bhubaneswar
i.	Defect liability period.:-	12(Twelve) months from the date of Commissioning.
J	Validity of offer.	3 (three) months from the opening of the bid.
K	Liquidated Damages	0.5% per week to a maximum of 5% of the order value.

Eligibility of the bidder :- The party should be an authorized dealer / business partner of **BOSCH / BOSE / ELECTRO-VOICE / HYUNDAI / SHURE (DIS)/ PHILIPS** having presence in Odisha for the last 3 years with service centre at Bhubaneswar. The vendor should have executed one such project (preferably, more than one) in the last 3 years. The party should provide a comprehensive warranty of 3 years on all the equipments mentioned in the BOQ given in the following page. Coloured & printed catalogue of equipments should be attached complying the technical points. Deviation, if any, should be clearly mentioned. The party should have the income tax clearances and TIN no.

In case the date of opening of tenders is declared as a holiday , the tenders will be opened on the next working day at the same time. Odisha Electricity Regulatory Commission has the right to accept/ reject any / all tenders without assigning any reason thereof.

SECRETARY,
OERC, Bhubaneswar


Terms & Conditions

1. Interested Parties / Tenderers willing to participate in the "Supply, installation, testing and commissioning of Public Address System in the Conference Hall of the building of OERC at Sailashree Vihar, Chandrasekharapur, Bhubaneswar", are requested to visit the site & make themselves acquainted before quoting the rate.
2. The Party is requested to quote the rates in figures & words (inclusive of all) in the original tender documents with seal & signature on each paper. No overwriting will be accepted.
3. The following documents in support of the expertise / experience in executing similar work in the last three years, may be attached.
 - (i) Annual turnover of last 3 (Three) years as per Audit Report (Balance Sheet to be attached)
 - (ii) Name of the organization and cost of the project(s) with whom worked along with documentary evidence.
4. Payment Terms
After successful commissioning of the Public Address System, 90% of the order amount will be paid to the selected party. The rest 10% will be paid after the defect liability period of one year from the date of commissioning is over.
5. If the EMD (earnest money deposit is not found as prescribed, the tender shall be summarily rejected.
6. The party is required to execute the work in the coordination with the vendors for Interior Furnishing Work.
7. The party is required to execute a formal agreement within 15 days from the date of receipt of the LOA or the date of handing over the site whichever is later.
8. The party should provide a comprehensive warranty of 3 years on all the equipments mentioned in the BOQ below.
9. Copies of the Service Tax clearance certificate, Income tax certificate & VAT Clearance Certificate are to be attached.
10. The undersigned has right to accept / reject the offer without assigning any reasons.
11. Appropriate Court at Bhubaneswar under the control of Odisha High court shall have exclusive jurisdiction over all matters related to this contract in case of dispute.


PA System for OERC Conference Hall - BoQ

Sl. No	Description	Make	Qty	Unit Price (in Rs.)	Total Price (in Rs.)
1	Analogue Conference Chairman Unit :- - Chairman Priority Switch - Built in Gooseneck Microphone . - High Quality built in Speaker. - Microphone ON/OFF or request-to-speak button - LED Indicator for microphone. - Headphone Connectivity.	Bosch / Bose / EV / Hyundai / Shure (DIS) / Philips	5		
2	Analogue Conference Delegate Unit: - Built in Gooseneck Microphone. - High Quality built in Speaker. - Microphone ON/OFF or request-to-speak button - LED Indicator for microphone .	Bosch / Bose / EV / Hyundai / Shure (DIS)/ Philips	50		
3	Analogue Conference Controller. - Power & Control for up to 50 Unit - 3 band Equaliser for better sound performance.	Bosch / Bose / EV / Hyundai / Shure (DIS)/ Philips	1		
4	Special Conference (10 Mtr Roll) Cable & Connector :		40		
5	Mixer Amplifier - 120 W - 1 % Total harmonic Distorsion (THD) - 4 Microphone & 1 Aux Channel	Bosch / Bose / EV / Hyundai / Shure (DIS)/ Philips	1		
6	6 W RMS CEILING SPEAKER - Good speech intelligibility and background music reproduction - The robust, solid MDF (Medium Density Fiber board) enclosures are covered with a durable, easy-to-clean metal white grill - Loudspeakers shall be designed to withstand operating at their rated power for 100 hours in accordance with IEC 268-5 Power Handling Capacity (PHC) standards. - Rated Power: 6 / 3 / 1.5 W - Sound Pressure Level at Rated Power / 1 W (1 KHz, 1 m): 96 / 90 dB (SPL)	Bosch / Bose / EV / Hyundai / Shure (DIS)/ Philips	25		
7	VHF Wireless microphone System (Hand Held Version)	Bosch / Bose / EV / Hyundai / Shure (DIS) / MIPRO	2		
8	15U Rack for Controller & Amplifier	D-Link	1		
9	Loudspeaker Cabling with PVC Conduit (in Mtr)		400		
10	Installation & Commissioning Charges		1		
	Total Price Excluding of taxes				
	Taxes				
	Total Price Including taxes				

Annexure-I

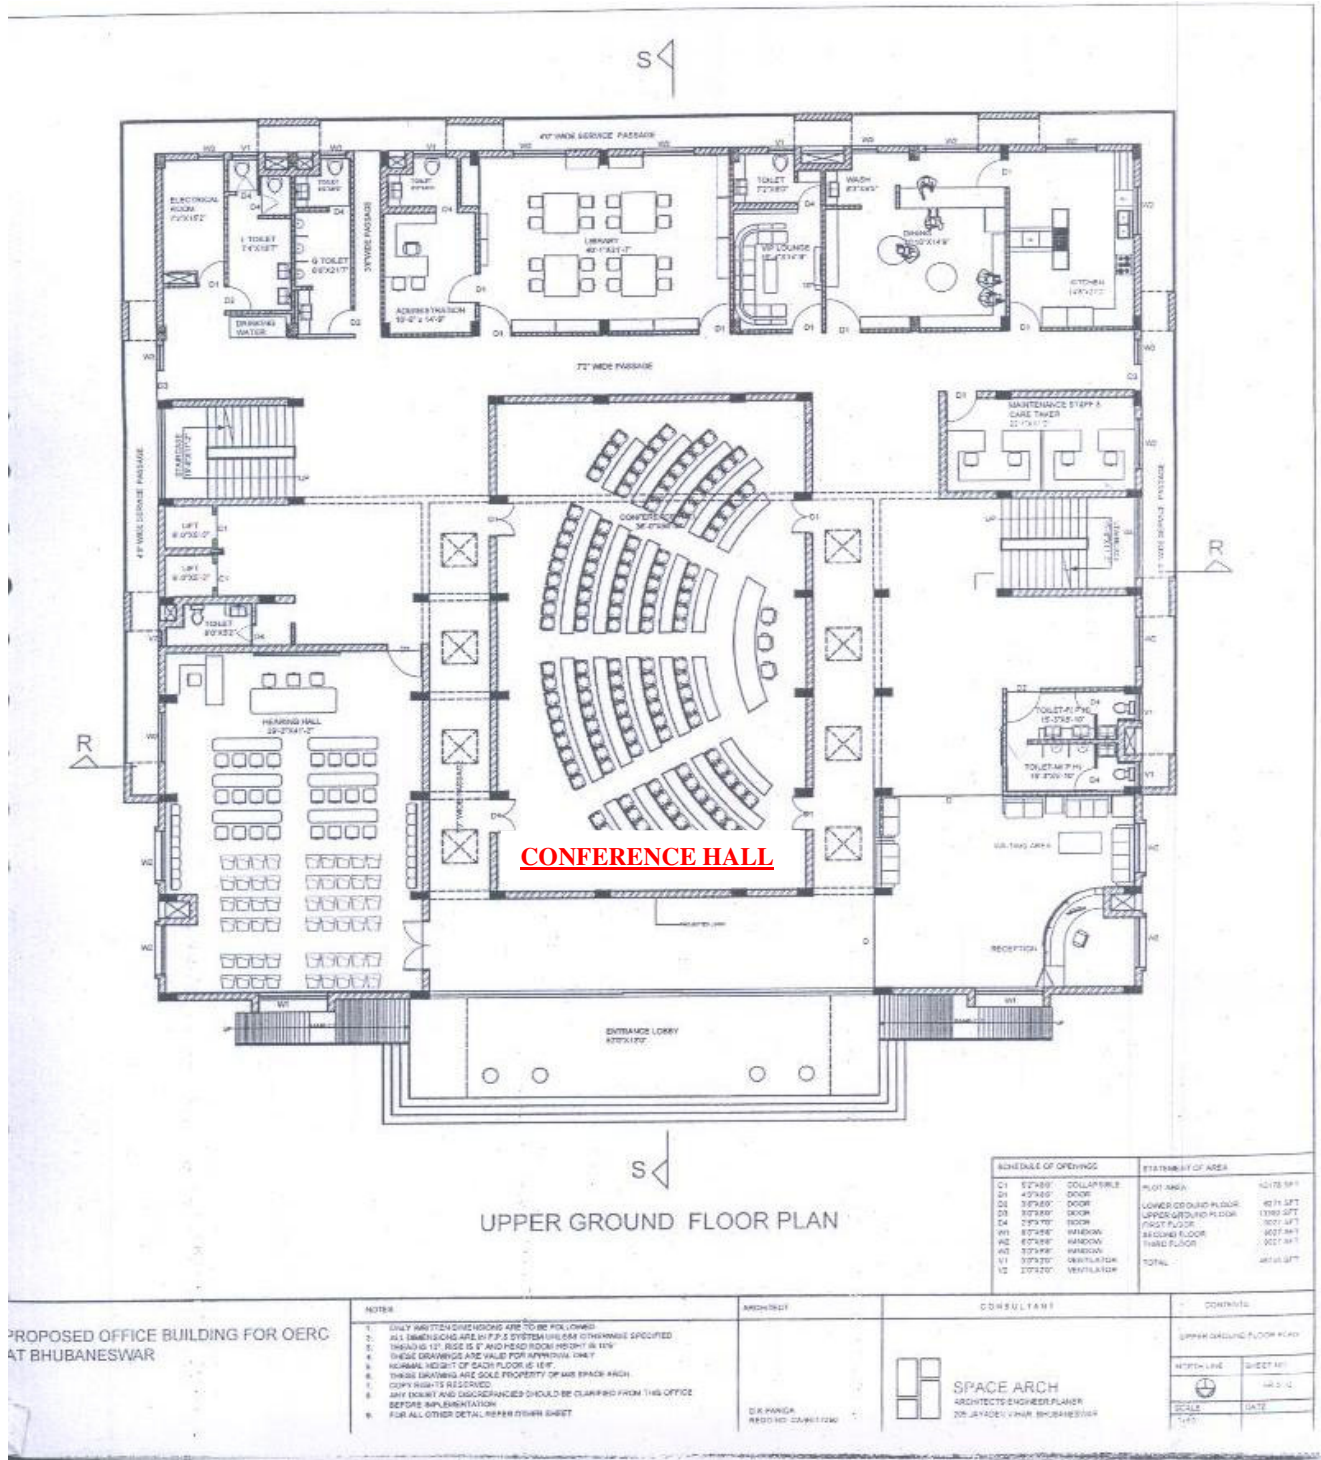

SCHEDULE OF OPENINGS	STATEMENT OF AREA
C1 52'x60" COLLAPSIBLE	PLOT AREA 12178 SFT
D1 42'x20" DOOR	LOWER GROUND FLOOR 4274 SFT
D2 30'x30" DOOR	UPPER GROUND FLOOR 11880 SFT
D3 30'x30" DOOR	FIRST FLOOR 1001 SFT
D4 20'x70" DOOR	SECOND FLOOR 1007 SFT
W1 80'x50" WINDOW	THIRD FLOOR 1007 SFT
W2 80'x50" WINDOW	
W3 30'x40" WINDOW	
V1 30'x30" VENTILATOR	
V2 20'x20" VENTILATOR	
TOTAL	46141 SFT

PROPOSED OFFICE BUILDING FOR OERC AT BHUBANESWAR	NOTES 1. ONLY WRITTEN DIMENSIONS ARE TO BE FOLLOWING. 2. ALL DIMENSIONS ARE IN F.P.S SYSTEM UNLESS OTHERWISE SPECIFIED. 3. THICKNESS OF SLAB IS 8" AND HEAD ROOM FROM FLOOR TO FLOOR IS 10'. 4. THESE DRAWINGS ARE VALID FOR APPROXIMATELY ONE YEAR. 5. NORMAL HEIGHT OF EACH FLOOR IS 10'. 6. THESE DRAWINGS ARE SOLE PROPERTY OF M/S SPACE ARCH. 7. COPY RIGHTS RESERVED. 8. ANY DISPUTE AND DISCREPANCIES SHOULD BE CLARIFIED FROM THIS OFFICE BEFORE IMPLEMENTATION. 9. FOR ALL OTHER DETAILS REFER OTHER SHEET.	ARCHITECT DR. PANKAJ REGD NO. 20411200	CONSULTANT  SPACE ARCH ARCHITECTS-ENGINEER-PLANNER 205, JAYADEV VIHAR, BHUBANESWAR	CONTROLLER UPPER GROUND FLOOR PLAN WORKSHEET SHEET NO. 1 14.02.20 SCALE DATE 1:100
---	--	---	--	--